




PINTO landscape

plan set


PINTO landscape



SHEET #	SHEET NAME
L0-1	COVER SHEET
L1-1	LAYOUT PLAN
L1-2	LAYOUT OVERLAY
L2-1	PLANTING PLAN

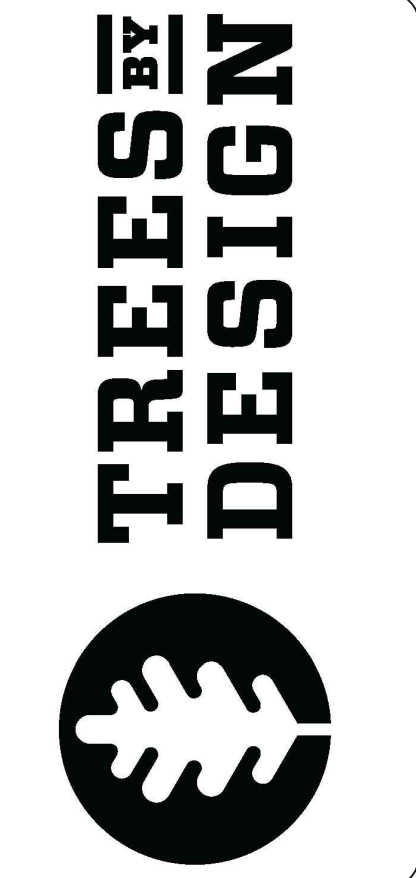

treesbydesign.com
801.888.4506
john@treesbydesign.com

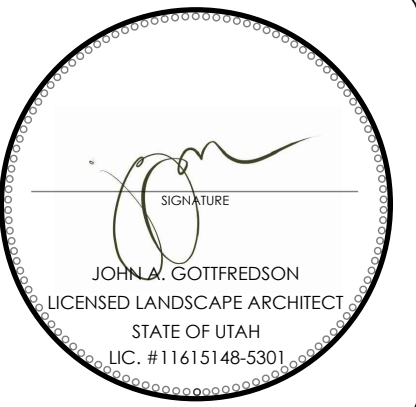


Copyright 2020, Trees by Design. Reproduction by permission only.
Installation contractor to verify all quantities, measurements, and site conditions.
Plan is scaled to be printed on 24" x 36" paper.

CUSTOMER INFO

PINTO RESIDENCE
962 OLD ENGLISH RD
DRAPER, UT



SHEET NAME
cover sheet

SHEET #
L0-1

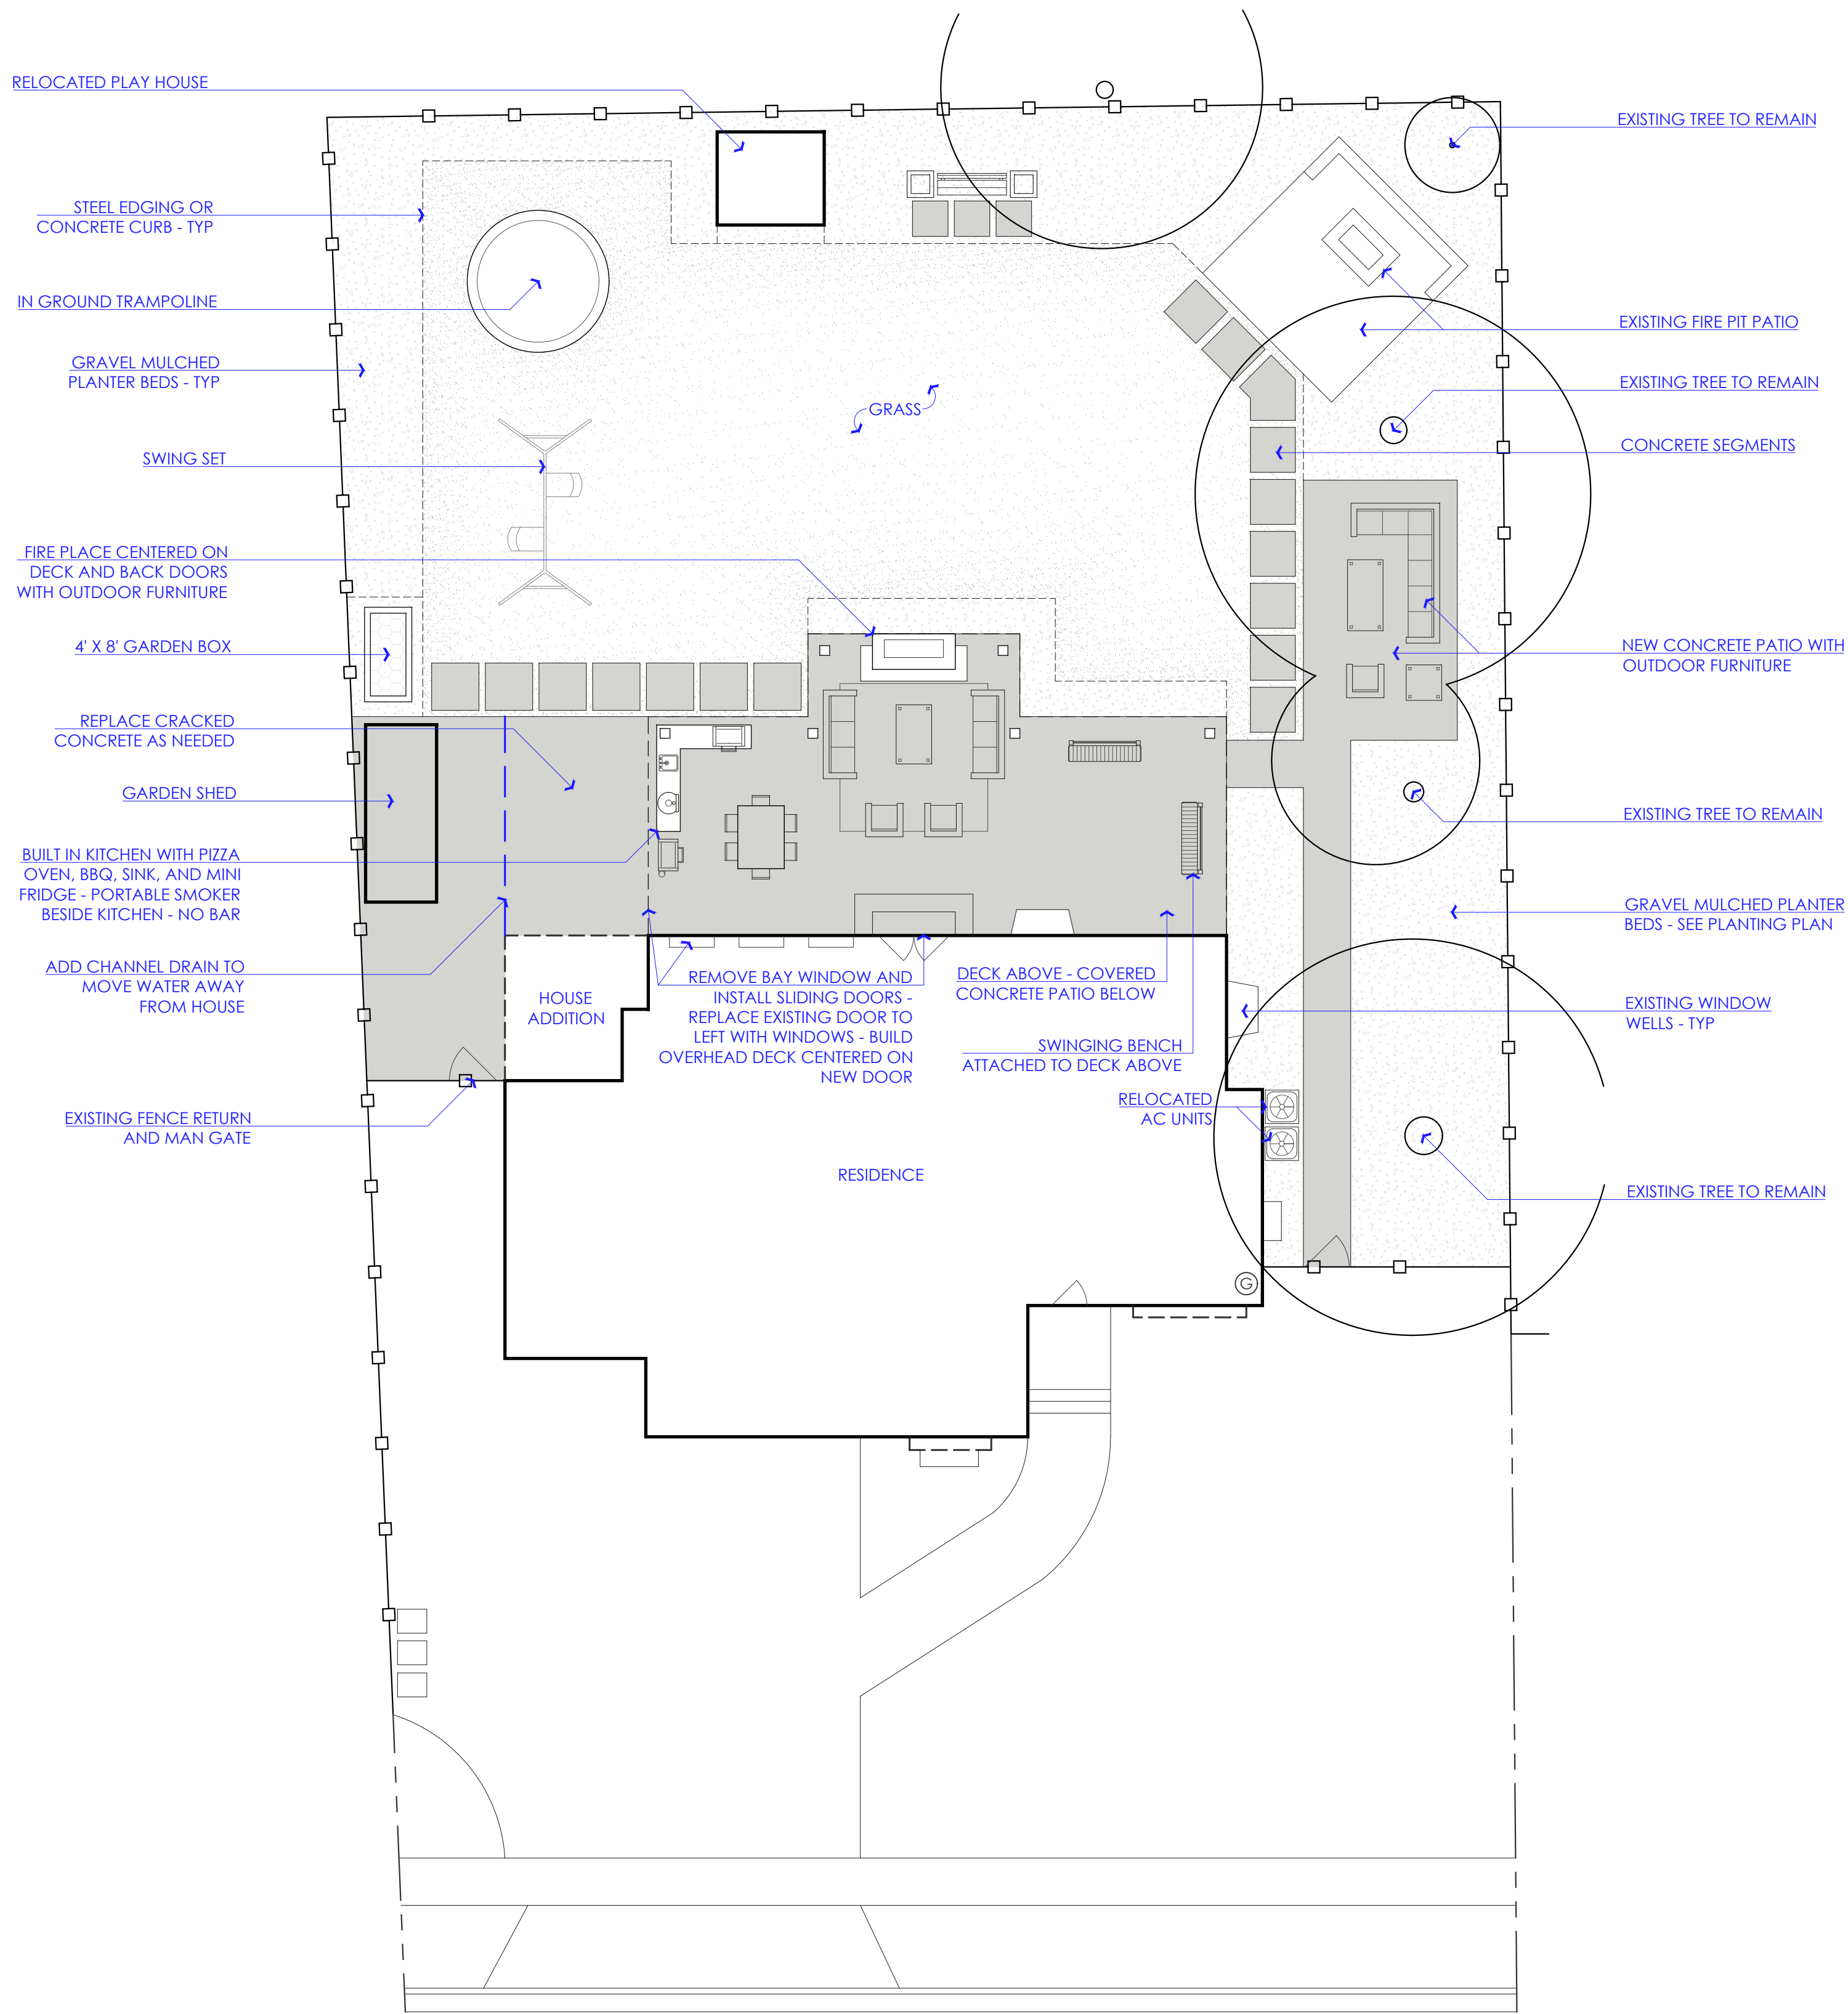


REFERENCE NOTES SCHEDULE .

CODE	DESCRIPTION	QTY
9-1	EDGING	188 lf
SYMBOL	DESCRIPTION	QTY
	GRASS	2,712 sf
	GRAVEL MULCHED BEDS	2,259 sf
	GARDEN AREA	21 sf
	CONCRETE	2,318 sf

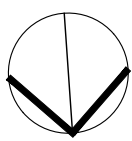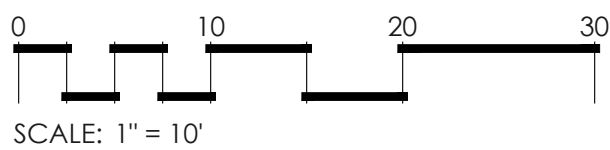

TREESBY
DESIGN

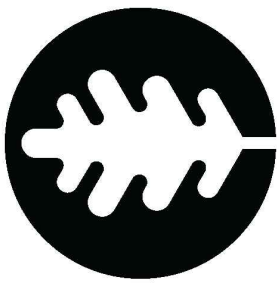

treesbydesign.com
801.888.4506
john@treesbydesign.com



Copyright 2020, Trees by Design. Reproduction by permission only.
Installation contractor to verify all quantities, measurements, and site conditions.
Plan is scaled to be printed on 24" x 36" paper.

CUSTOMER INFO


PINTO RESIDENCE
962 OLD ENGLISH RD
DRAPER, UT

SHEET NAME

layout
plan




SHEET #

L1-1

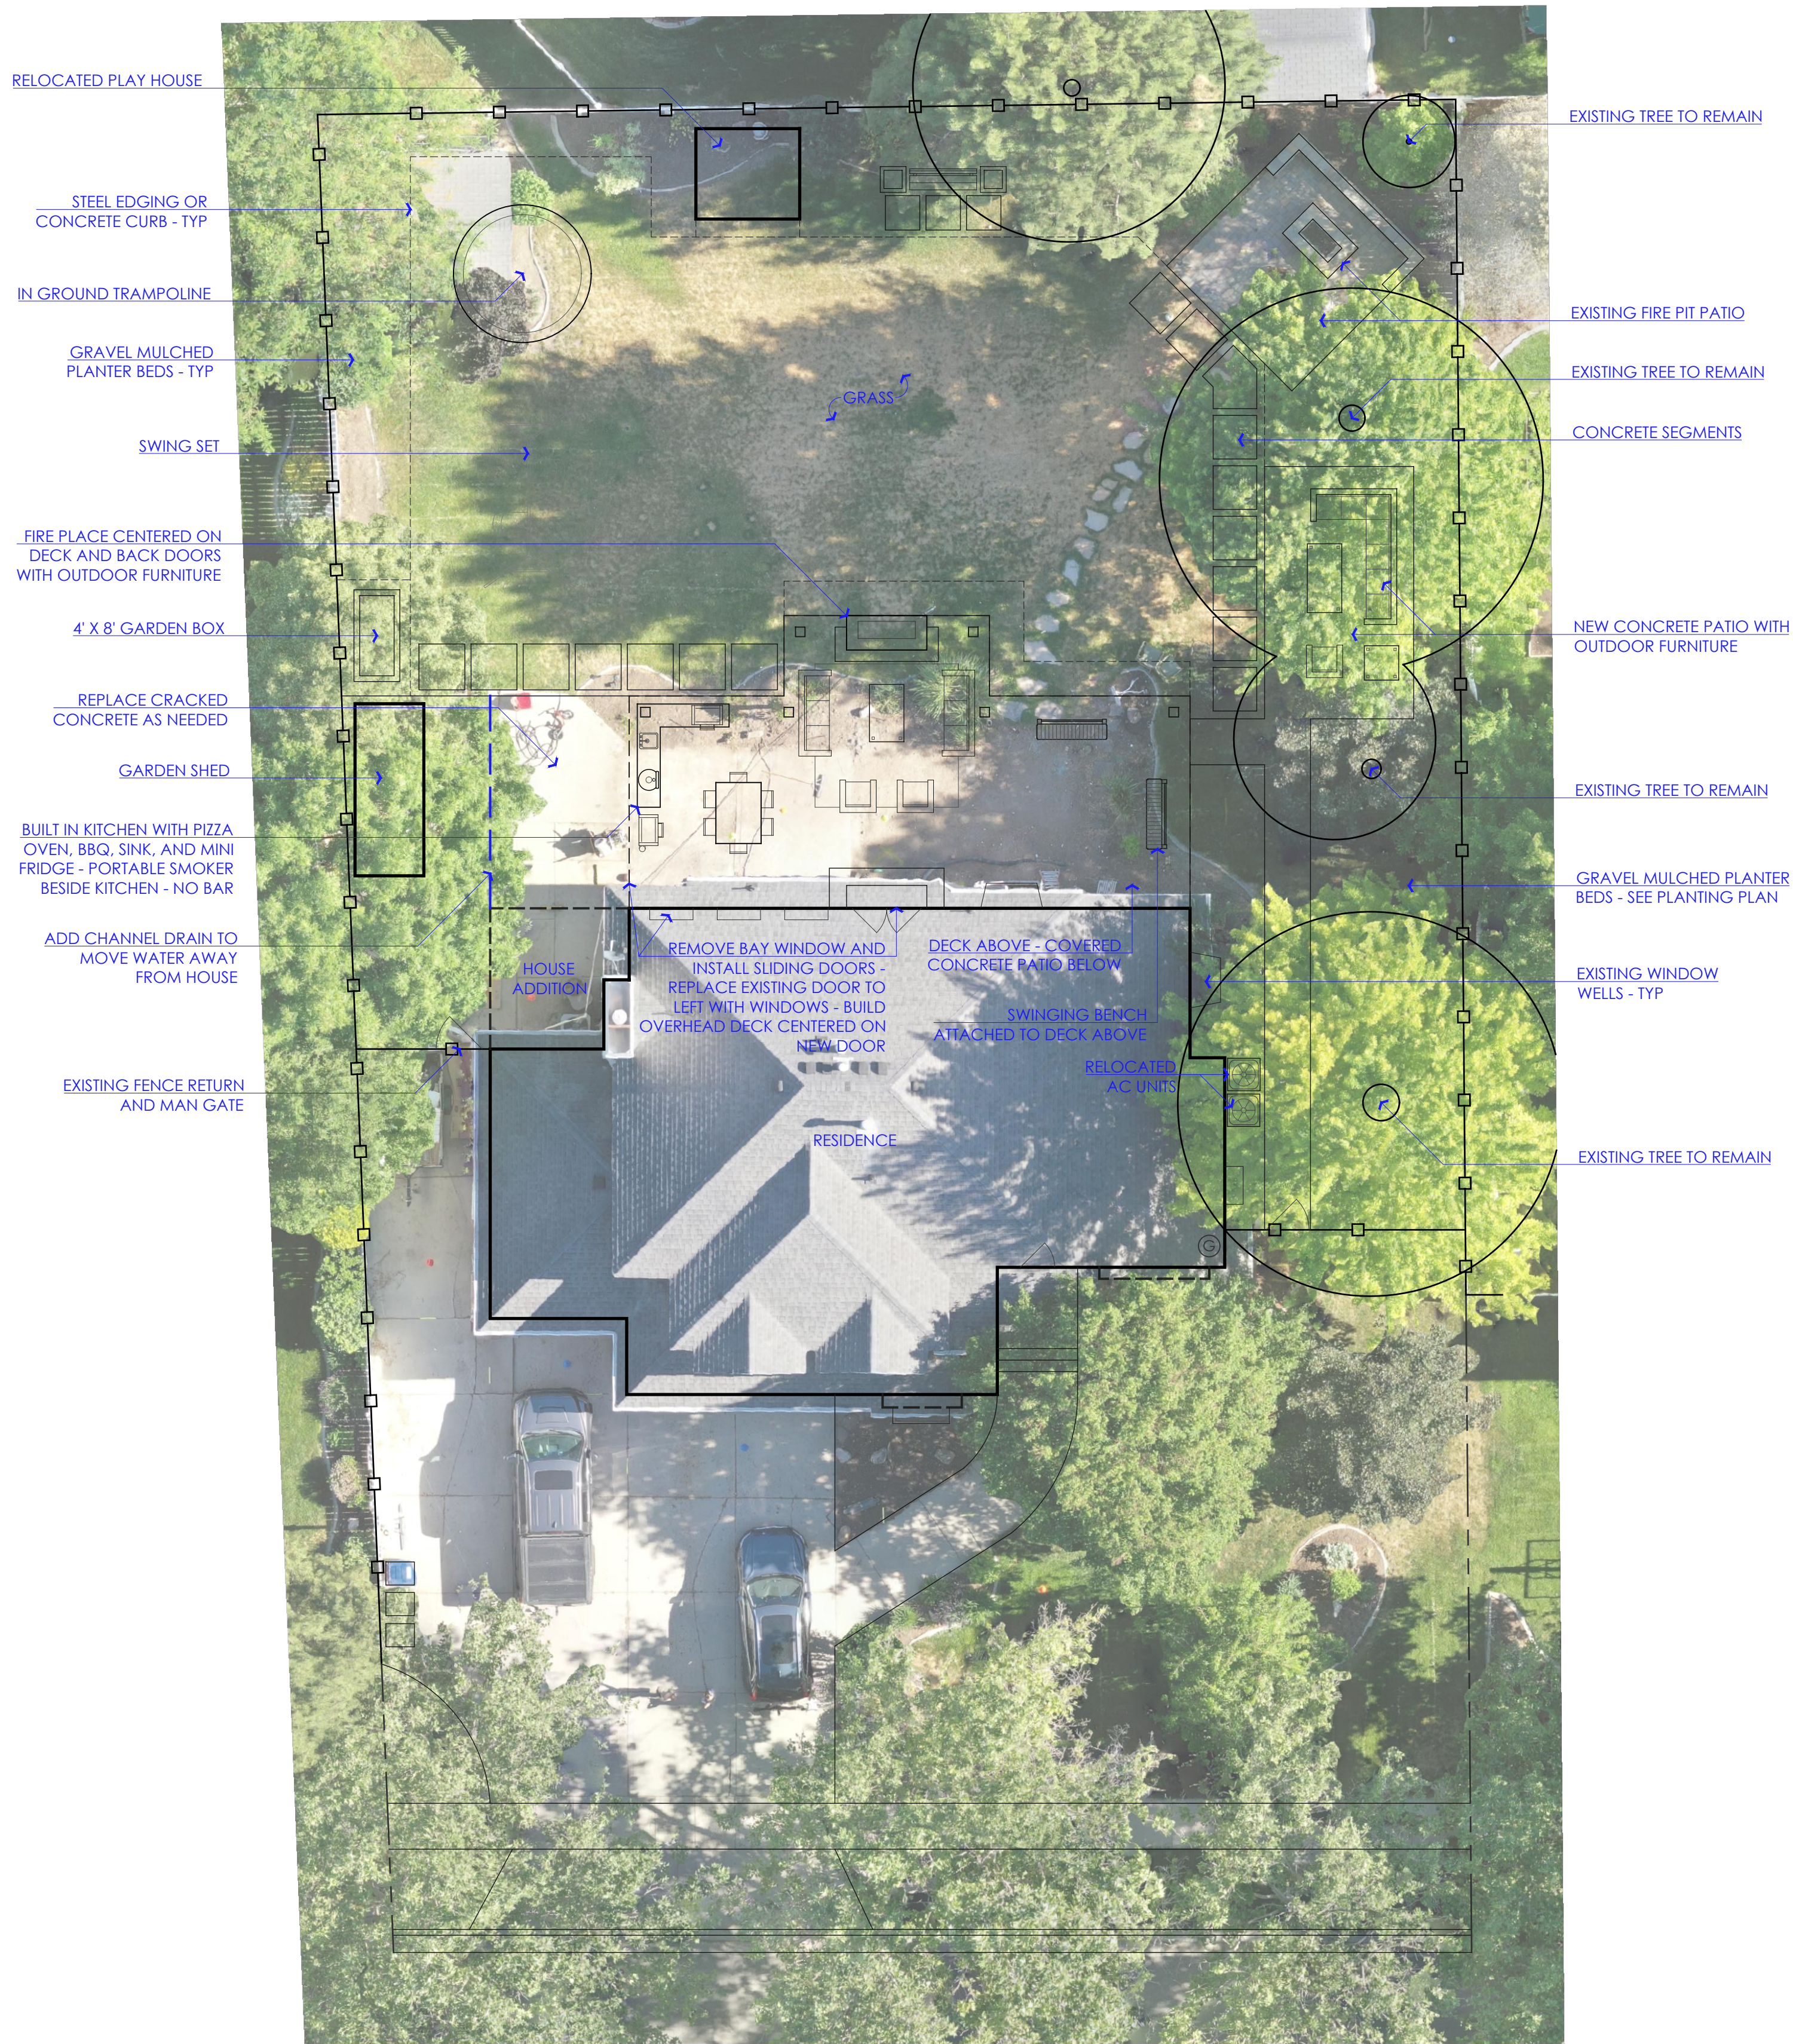


REFERENCE NOTES SCHEDULE .

CODE	DESCRIPTION	QTY
9-1	EDGING	188 lf
SYMBOL	DESCRIPTION	QTY
	GRASS	2,712 sf
	GRAVEL MULCHED BEDS	2,259 sf
	GARDEN AREA	21 sf
	CONCRETE	2,318 sf

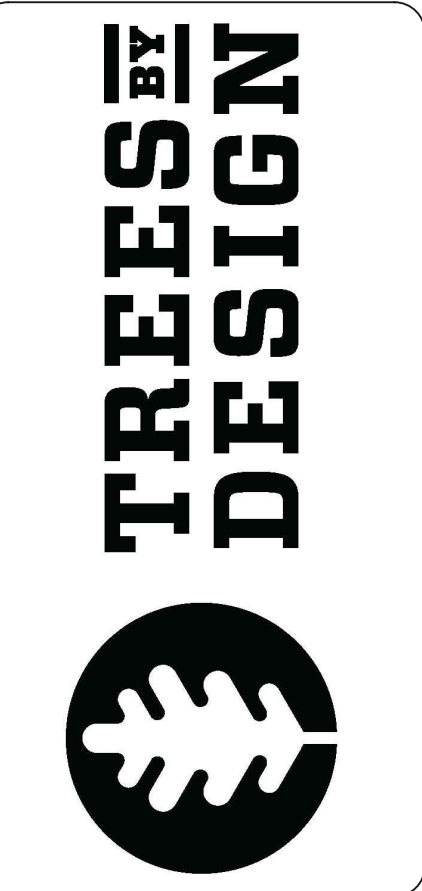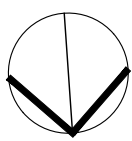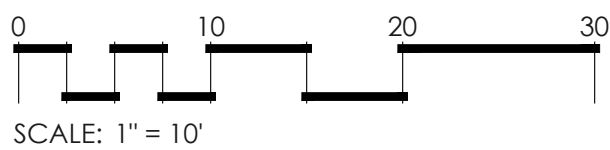

treesbydesign.com
801.888.4506
john@treesbydesign.com

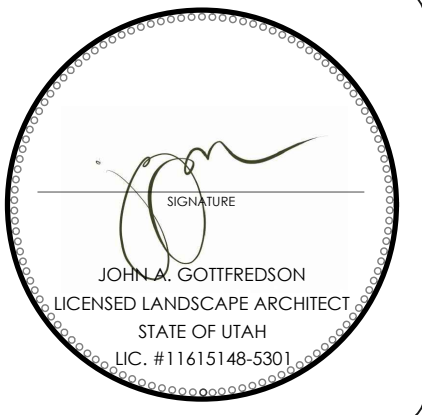


Copyright 2020, Trees by Design. Reproduction by permission only.
Installation contractor to verify all quantities, measurements, and site conditions.
Plan is scaled to be printed on 24" x 36" paper.

CUSTOMER INFO

PINTO RESIDENCE
962 OLD ENGLISH RD
DRAPER, UT



SHEET NAME
layout
overlay

SHEET #
L1-2

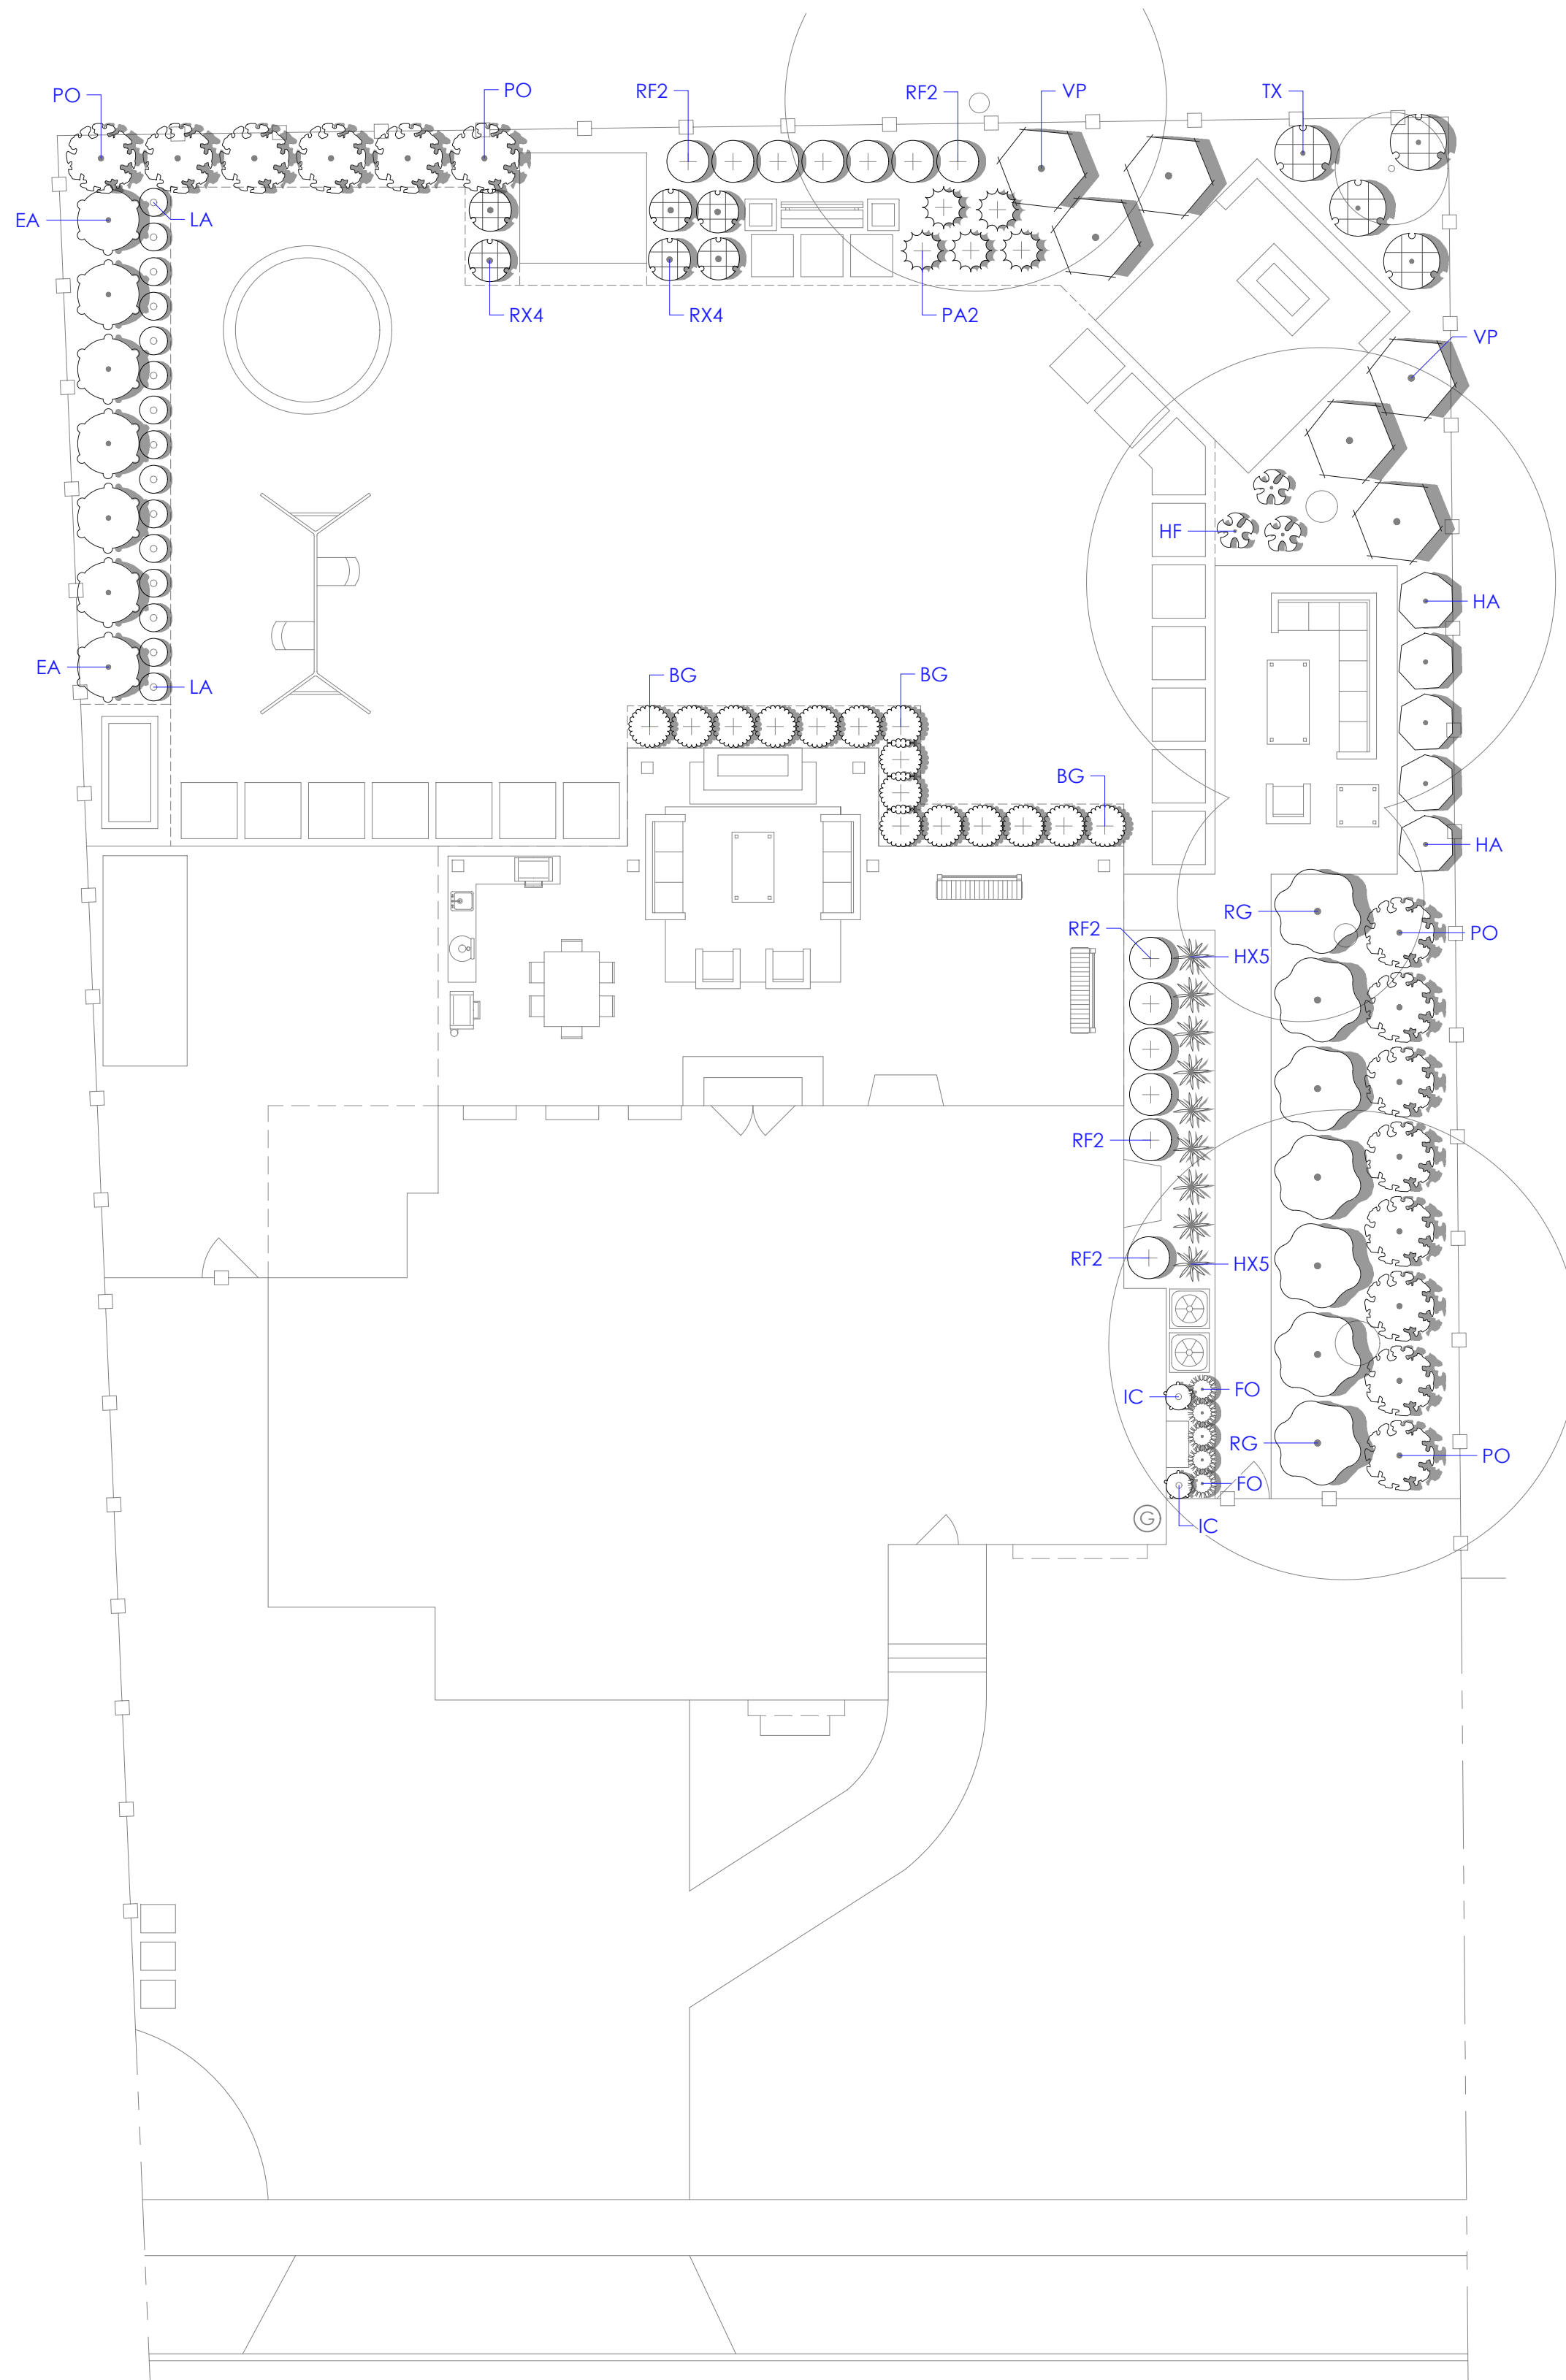


PLANT SCHEDULE .

SHRUBS	CODE	BOTANICAL / COMMON NAME	QTY
	BG	Buxus x "Green Mountain" / Green Mountain Boxwood	15
	EA	Euonymus alatus "Compactus" / Compact Burning Bush	7
	FO	Festuca ovina glauca "Elijah Blue" / Blue Fescue	5
	HX5	Hemerocallis x "Stella de Oro" / Stella de Oro Daylily	9
	HF	Hosta fluctuans "Sagae" / Funkia, Plainain Lily	3
	HA	Hydrangea arborescens "Annabelle" / Annabelle Smooth Hydrangea	5
	IC	Ilex crenata "Sky Pencil" / Pencil Holly	2
	LA	Lavandula angustifolia "Nano" / Dwarf Blue English Lavender	15
	PA2	Pennisetum alopecuroides "Hameln" / Hameln Dwarf Fountain Grass	5
	PO	Physocarpus opulifolius "Coppertina" / Coppertina Ninebark	14
	RF2	Rhamnus frangula "Fine Line" / Fine Line Buchthorn	13
	RG	Rhus aromatica "Gro-Low" / Gro-Low Sumac	7
	RX4	Rosa x "Radcon" TM / Pink Knock Out Rose	6
	TX	Taxus x media "Dark Green Spreading" / Spreading Yew	4
	VP	Viburnum plicatum "Doublefile" / Doublefile Viburnum	6

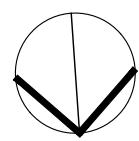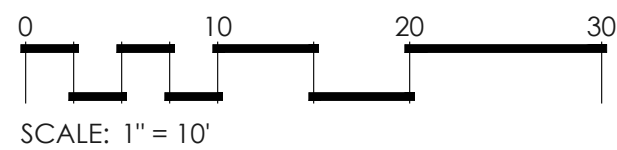

TREES
BY
DESIGN

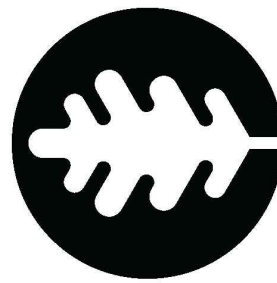

treesbydesign.com
801.888.4506
john@treesbydesign.com



Copyright 2020, Trees by Design. Reproduction by permission only.
Installation contractor to verify all quantities, measurements, and site conditions.
Plan is scaled to be printed on 24" x 36" paper.

CUSTOMER INFO

PINTO RESIDENCE
962 OLD ENGLISH RD
DRAPER, UT

SHEET NAME
planting
plan

SHEET #

L2-1